





APTO 103  
ESCALA 1 : 40

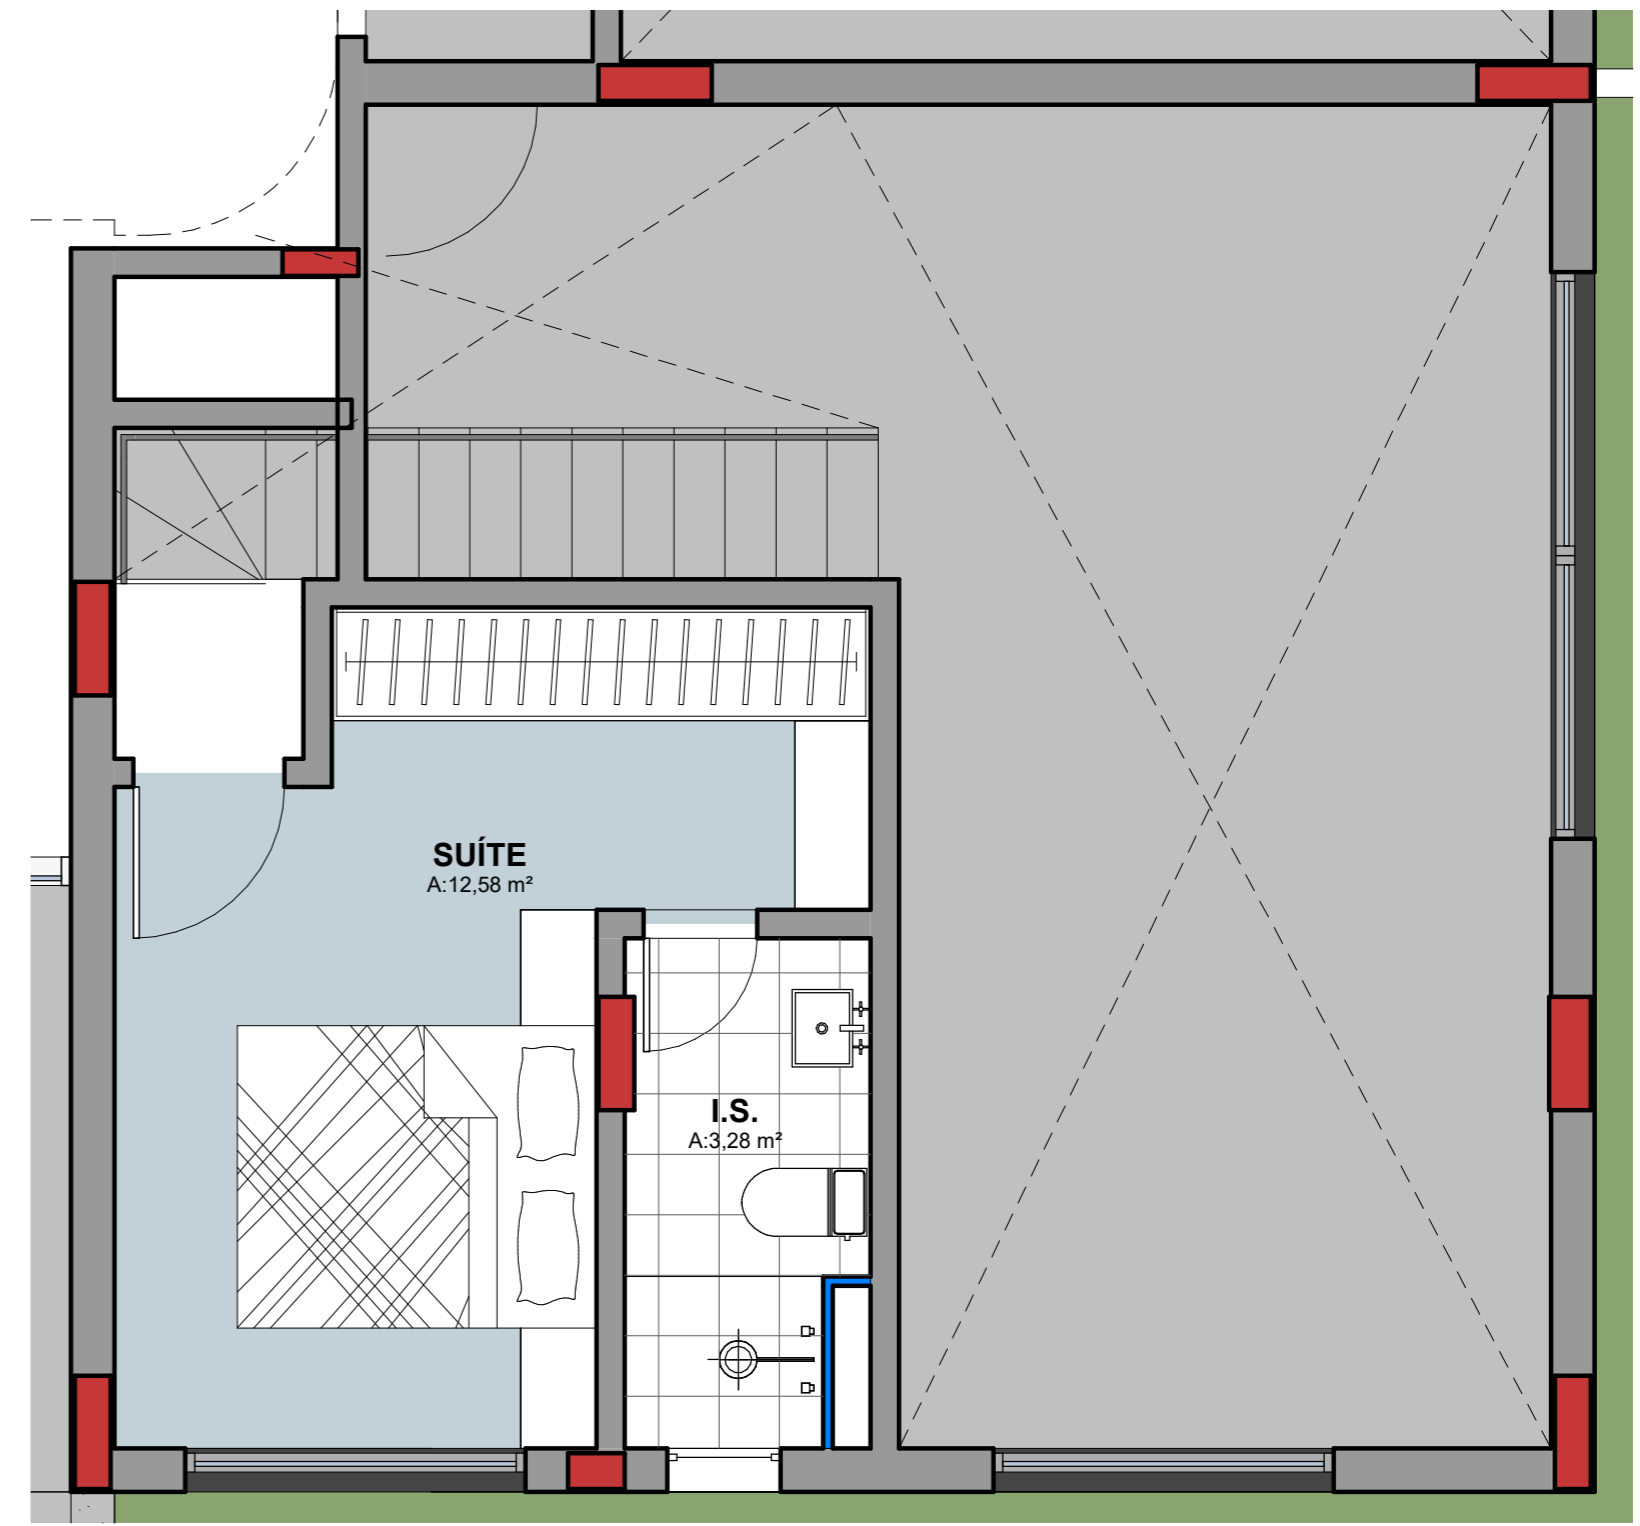

MEZANINO - APTO 103  
ESCALA 1 : 40

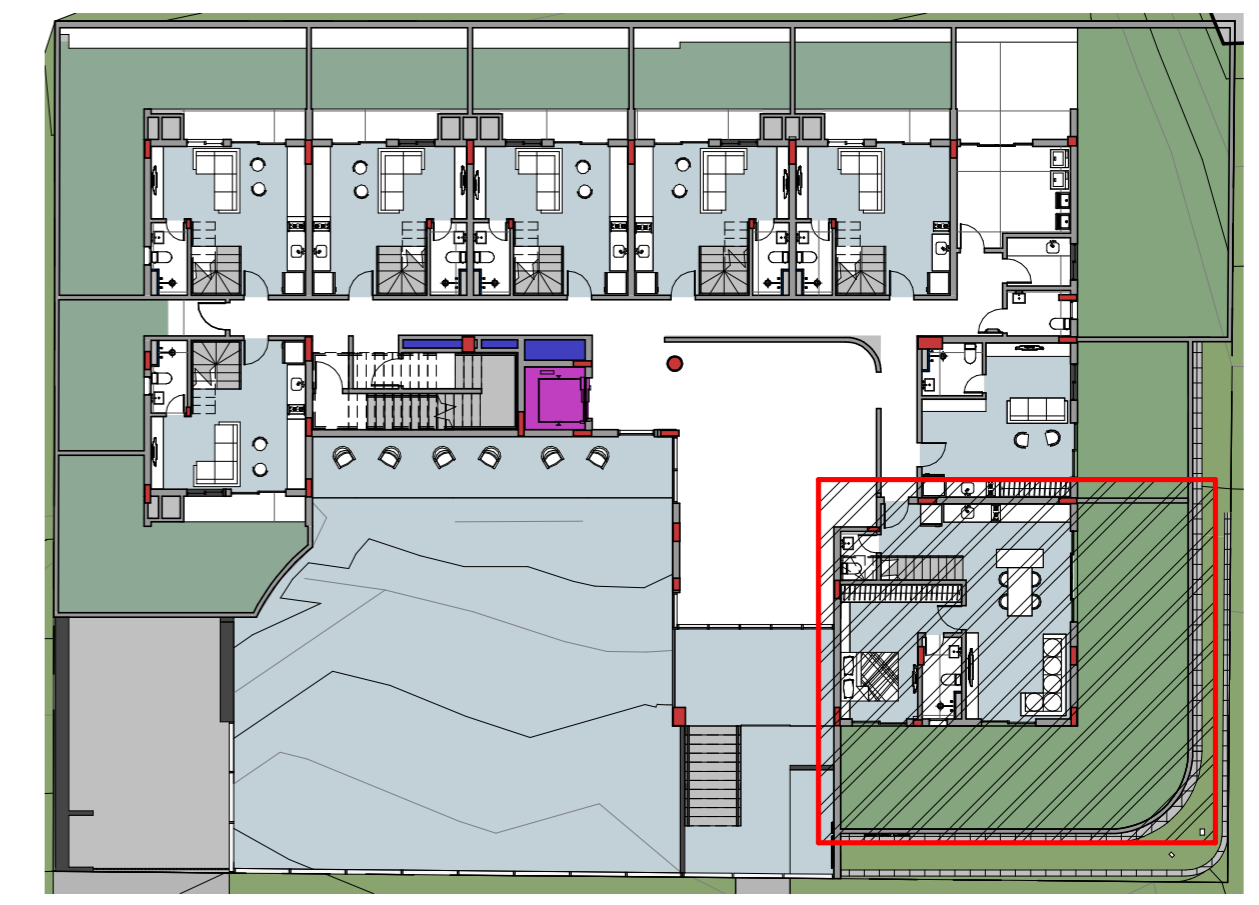

1 - E-01 - TÉRREO - 103  
ESCALA 1 : 250