



APTO 110
ESCALA 1 : 30

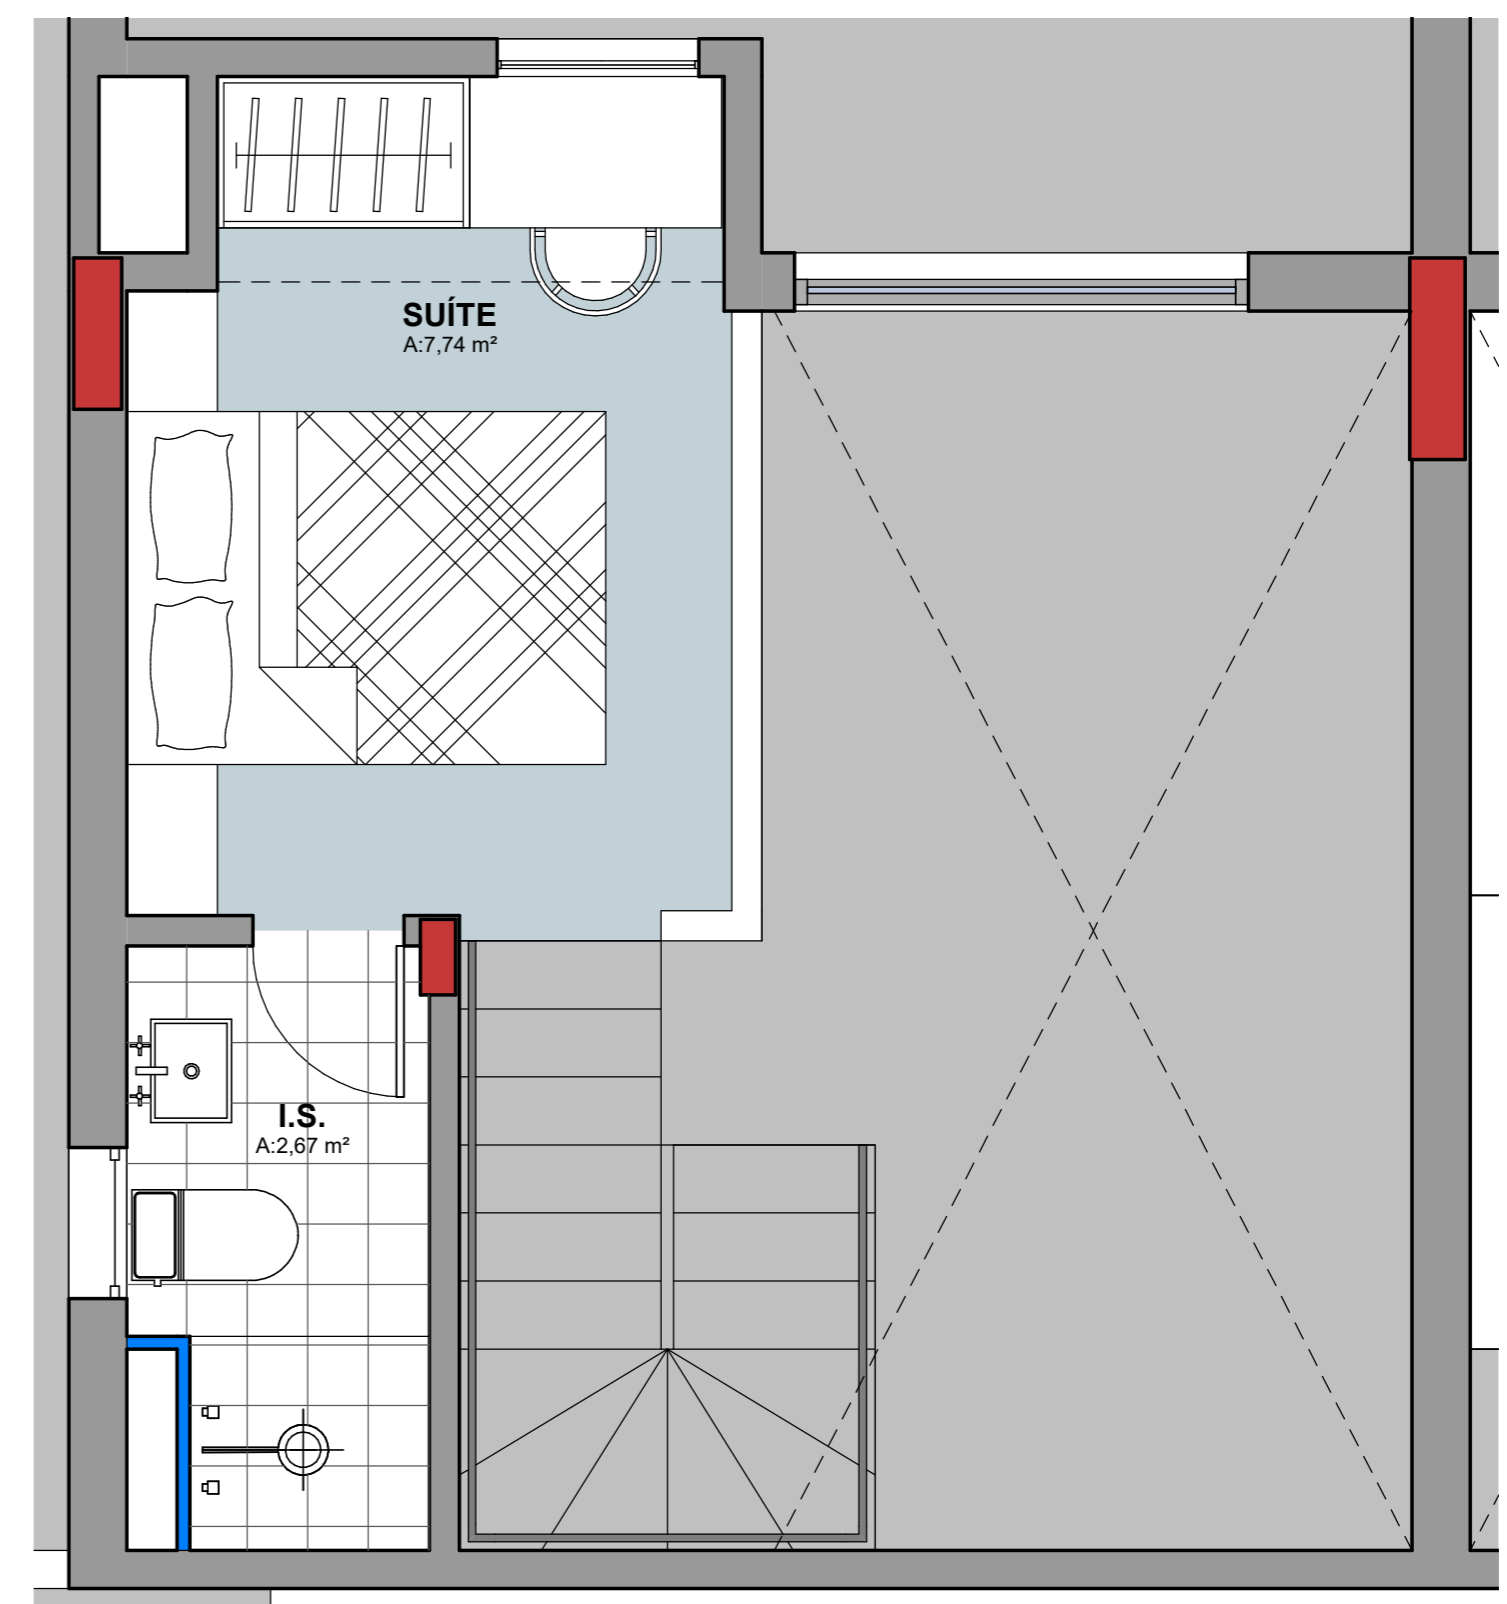

MEZANINO - APTO 110
ESCALA 1 : 30

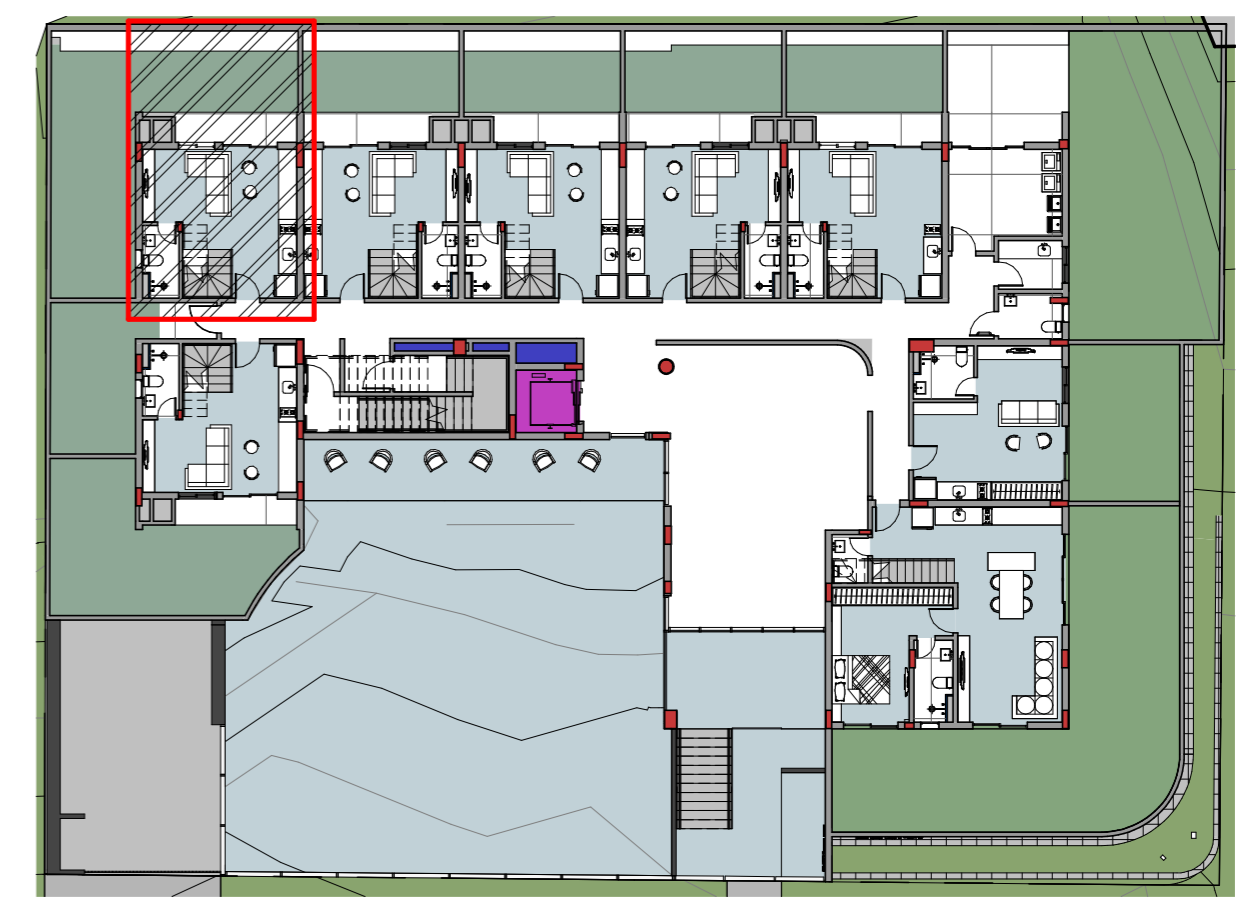

1 - E-01 - TÉRREO - 110
ESCALA 1 : 250