




APTO 202 A 402
ESCALA 1 : 30

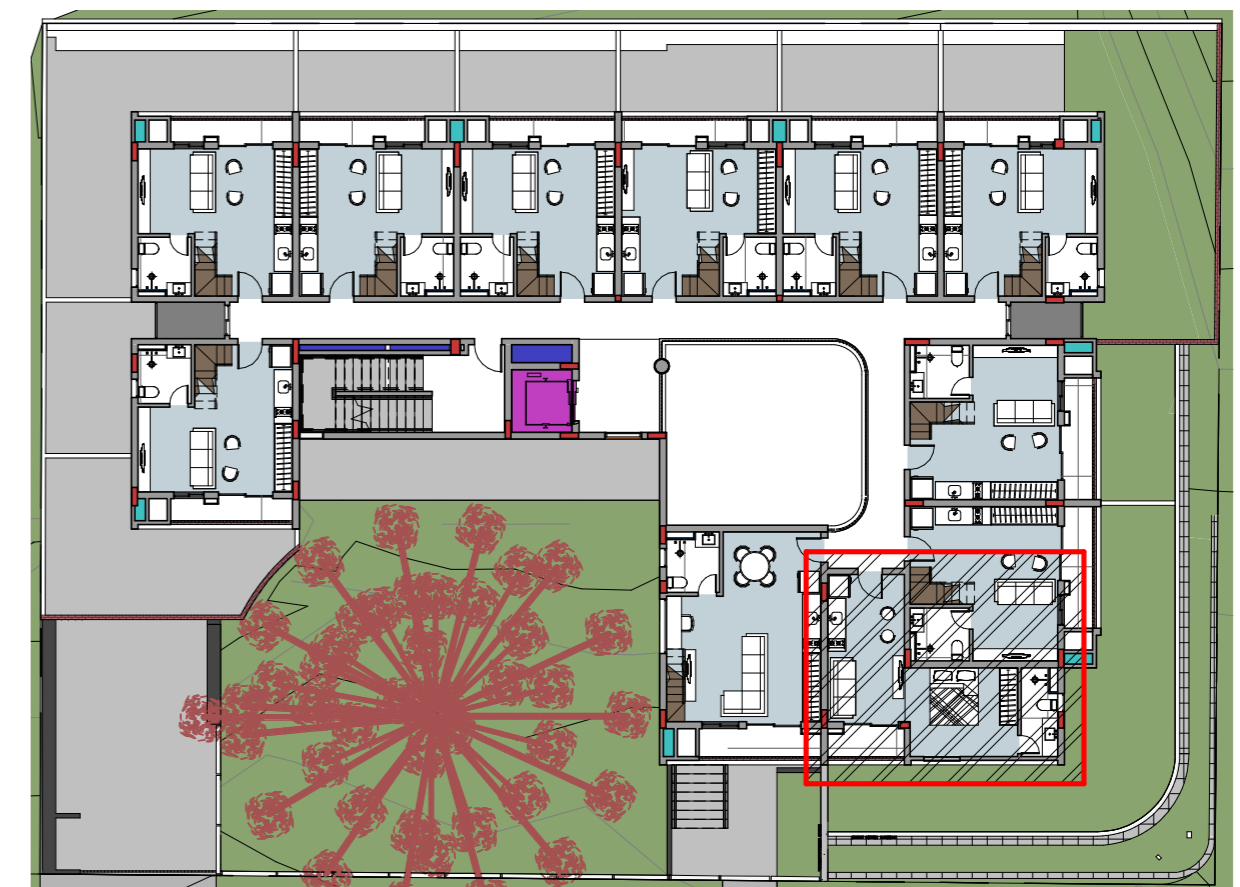

1 - E-02 - 2º PAVIMENTO - APTO 202 A 402
ESCALA 1 : 250